



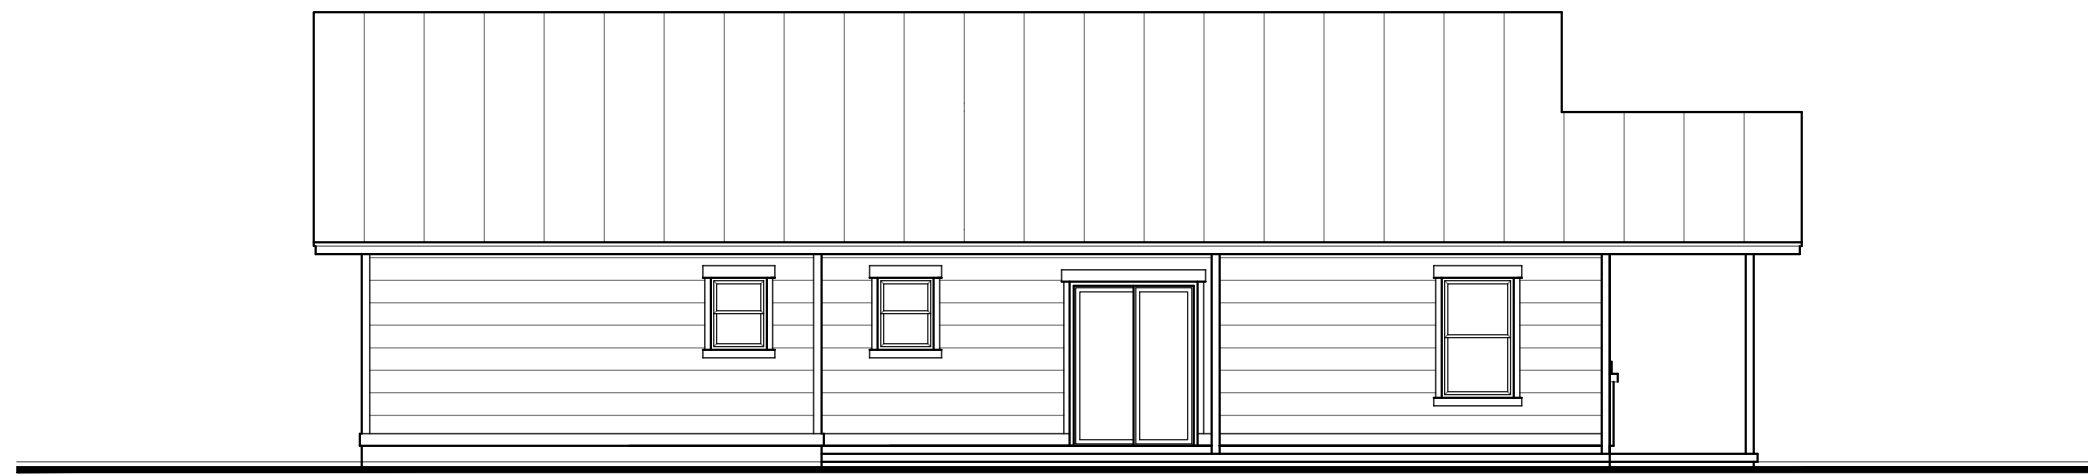

REAR ELEVATION

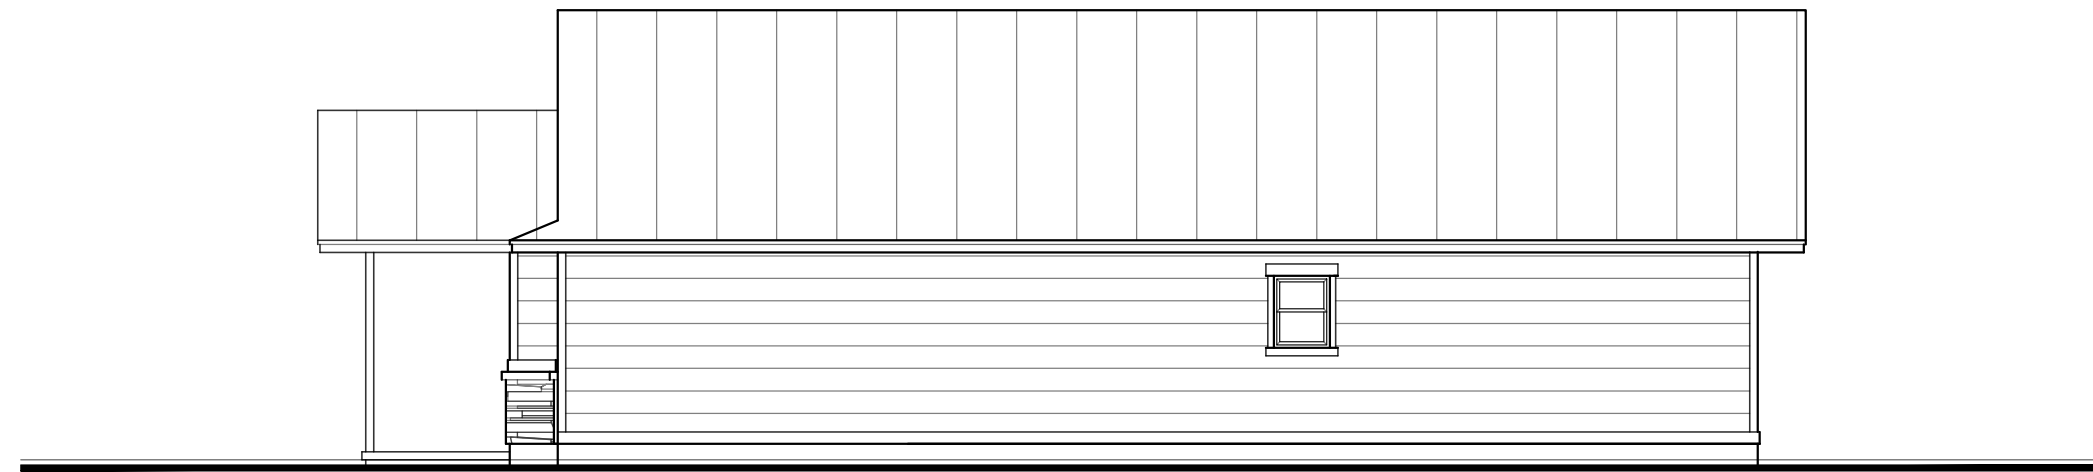

RIGHT ELEVATION



LEFT ELEVATION



FRONT ELEVATION


ELEVATIONS-OPT 1

© Copyright 2011 CORY GREY DESIGNS, LLC.
This plan is the property of CORY GREY
DESIGNS, LLC and shall not be duplicated in any
form or used as the basis for any new plan.

PLANNED FOR:
TRIPLE D CONSTRUCTION
SARATOGA, NY

CORY GREY DESIGNS
1469 MAIN ST
RELIANCE, WY
307.352.9890
GREY-DESIGNS.COM

DESIGNS

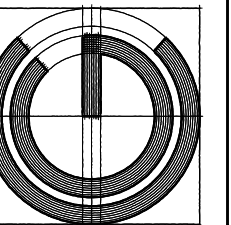

PAGE:	A.1.1
DATE:	OCT 21, 2017
REVISION:	
REVISION:	

AREA:	CRESTWOOD ARCH "C" 18" X 24" SCALE: 1/8" = 1'-0"
MAIN LEVEL	: SQ.FT.
LOWER LEVEL	: SQ.FT.